




SERVIZIE SISTEMI TECNOLOGICI PER L'EDILIZIA
INDUSTRIALIZZATA - Via Smezzano, 16 Zanica - BG
Tel.035/671746 - Fax 035/672265

CLIENT: *****

OBJECT *****

PANEL TYPE

n° **

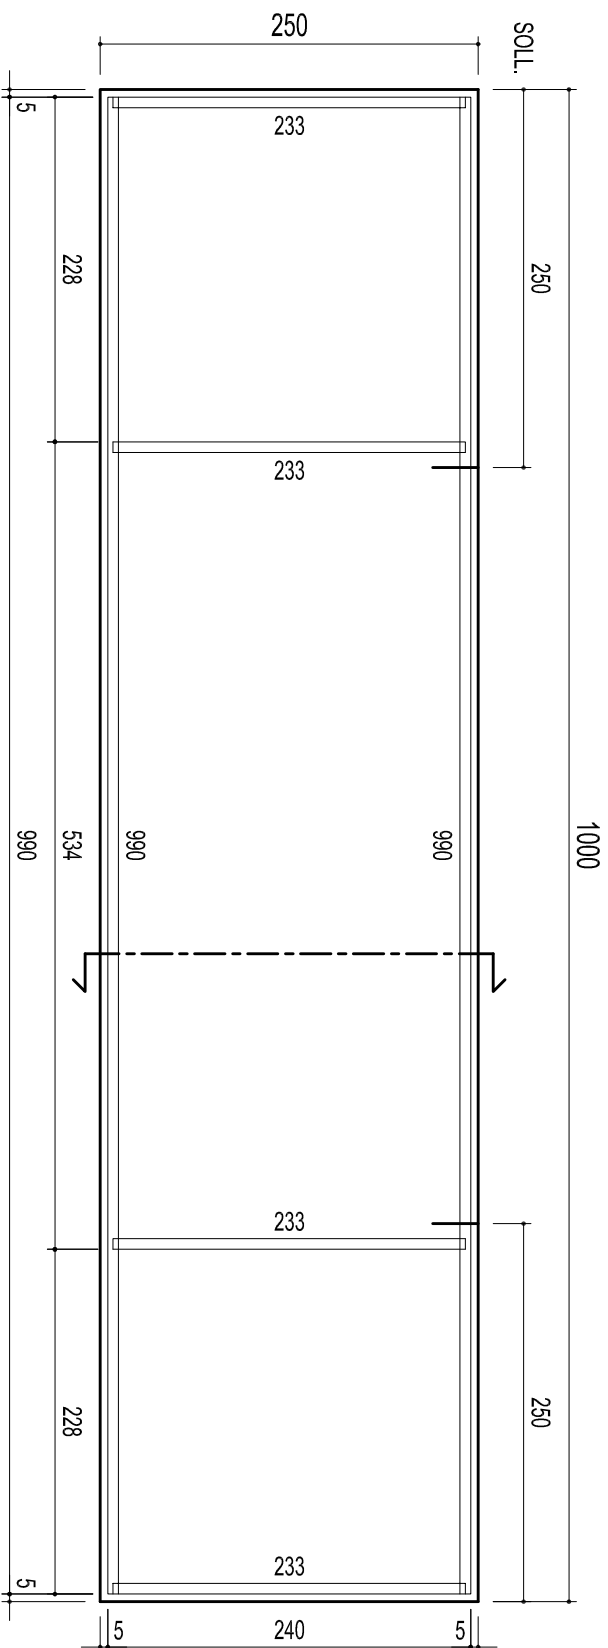

REBAR REINFORCEMENT TO EVALUATE IN REASON OF WIND AND EARTHQUAKE FORCES

