



All dimensions are in cm

# LATERAL VIEW

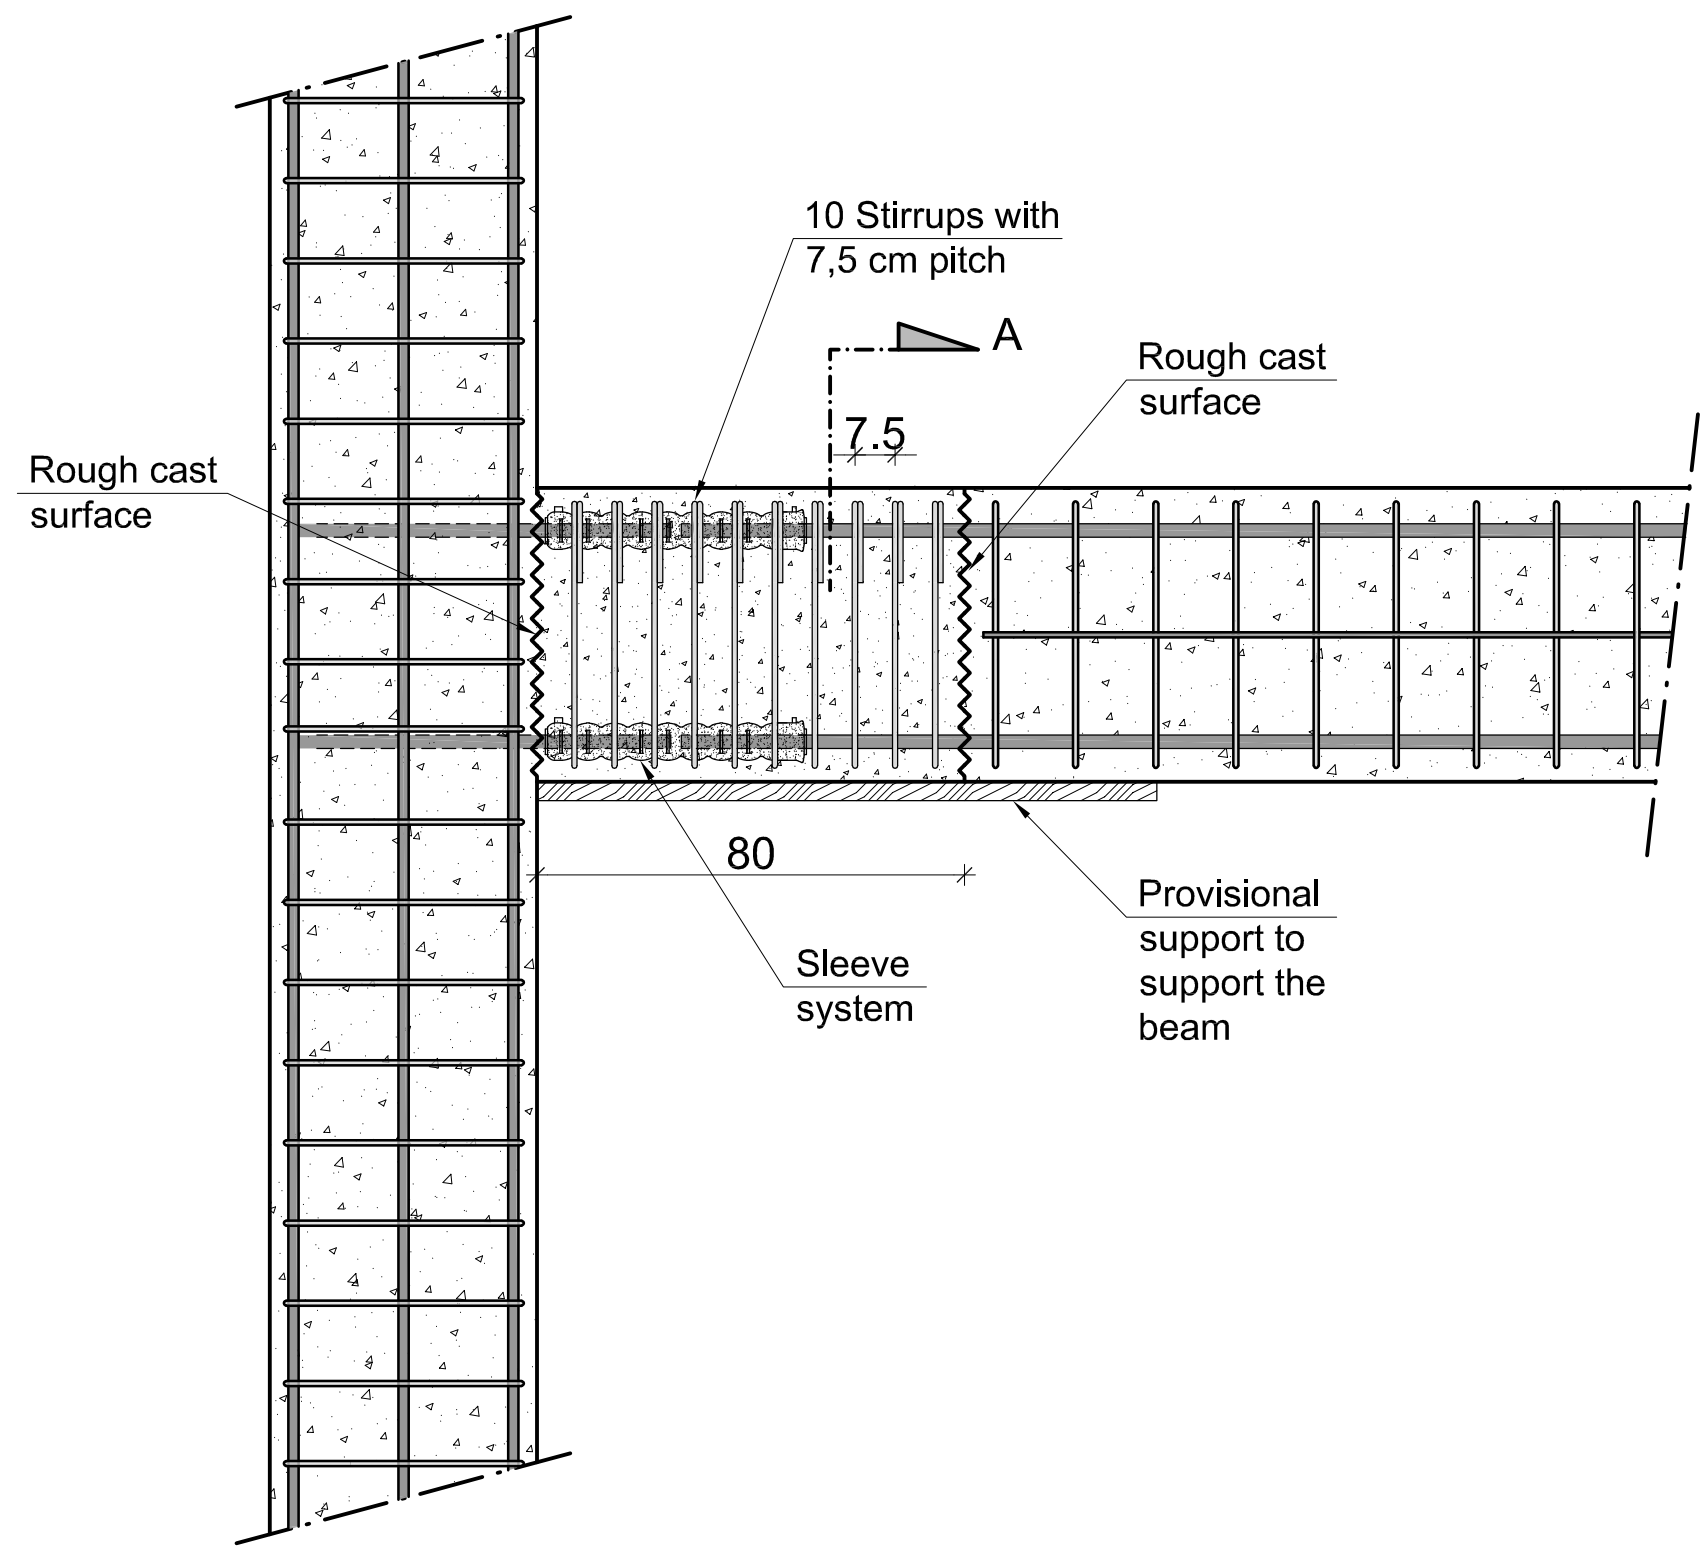


# SECTION "A"

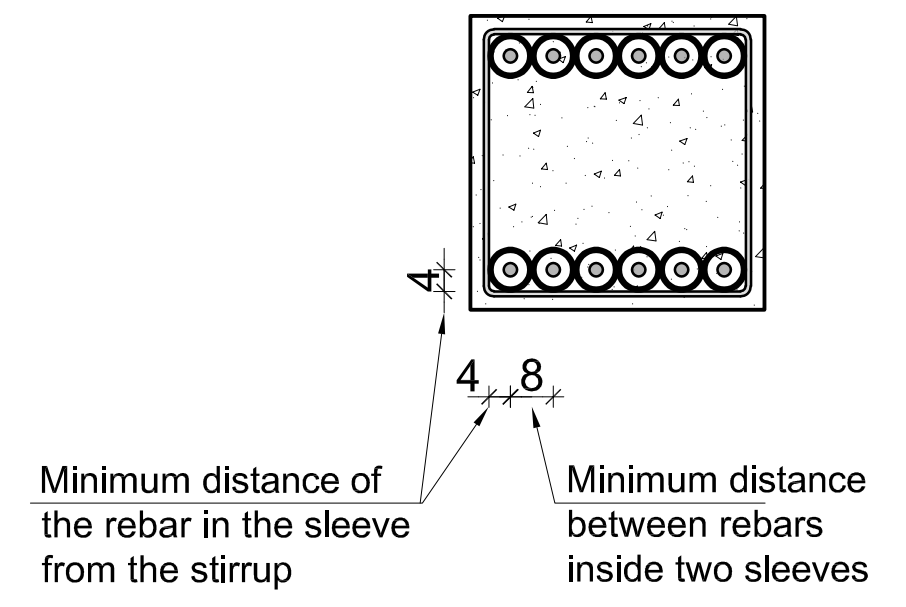


SERVIZI E SISTEMI TECNOLOGICI PER L'EDILIZIA  
INDUSTRIALIZZATA - via Stezzano, 16 Zanica (BG)  
Tel. 035.671.746 - Fax 035.672.265


All dimensions are in cm

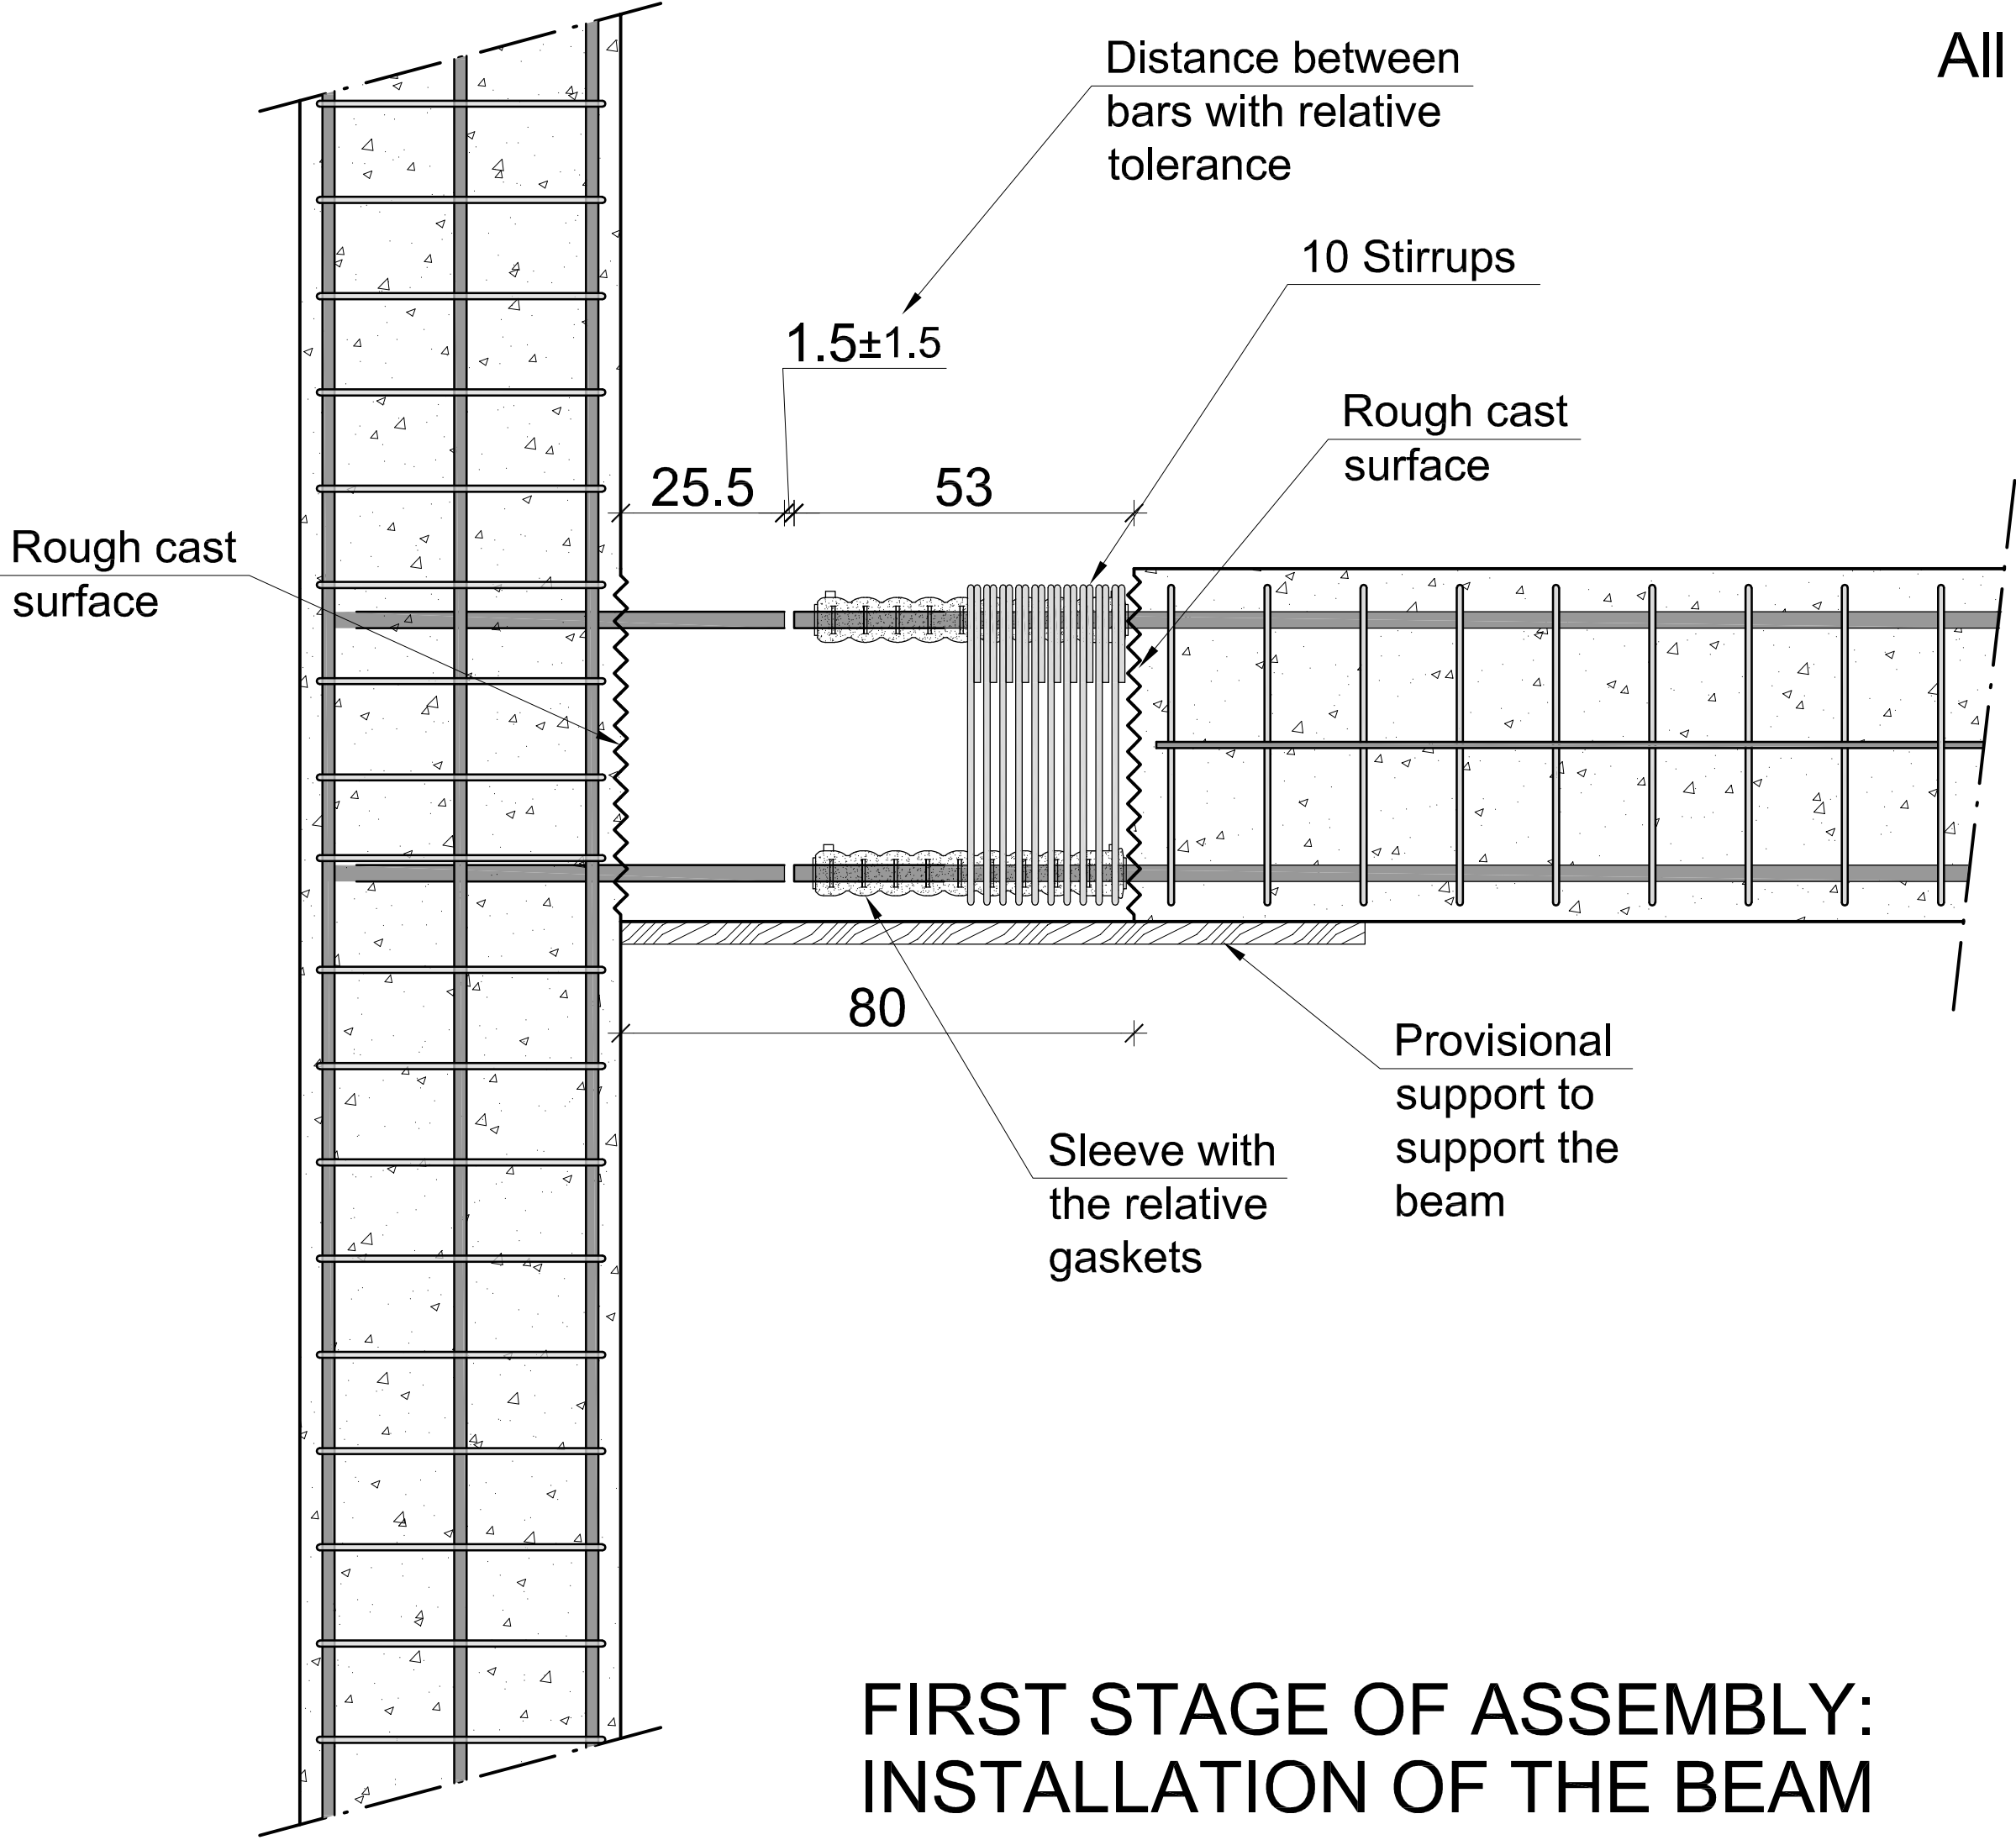

# FIRST STAGE OF ASSEMBLY: INSTALLATION OF THE BEAM

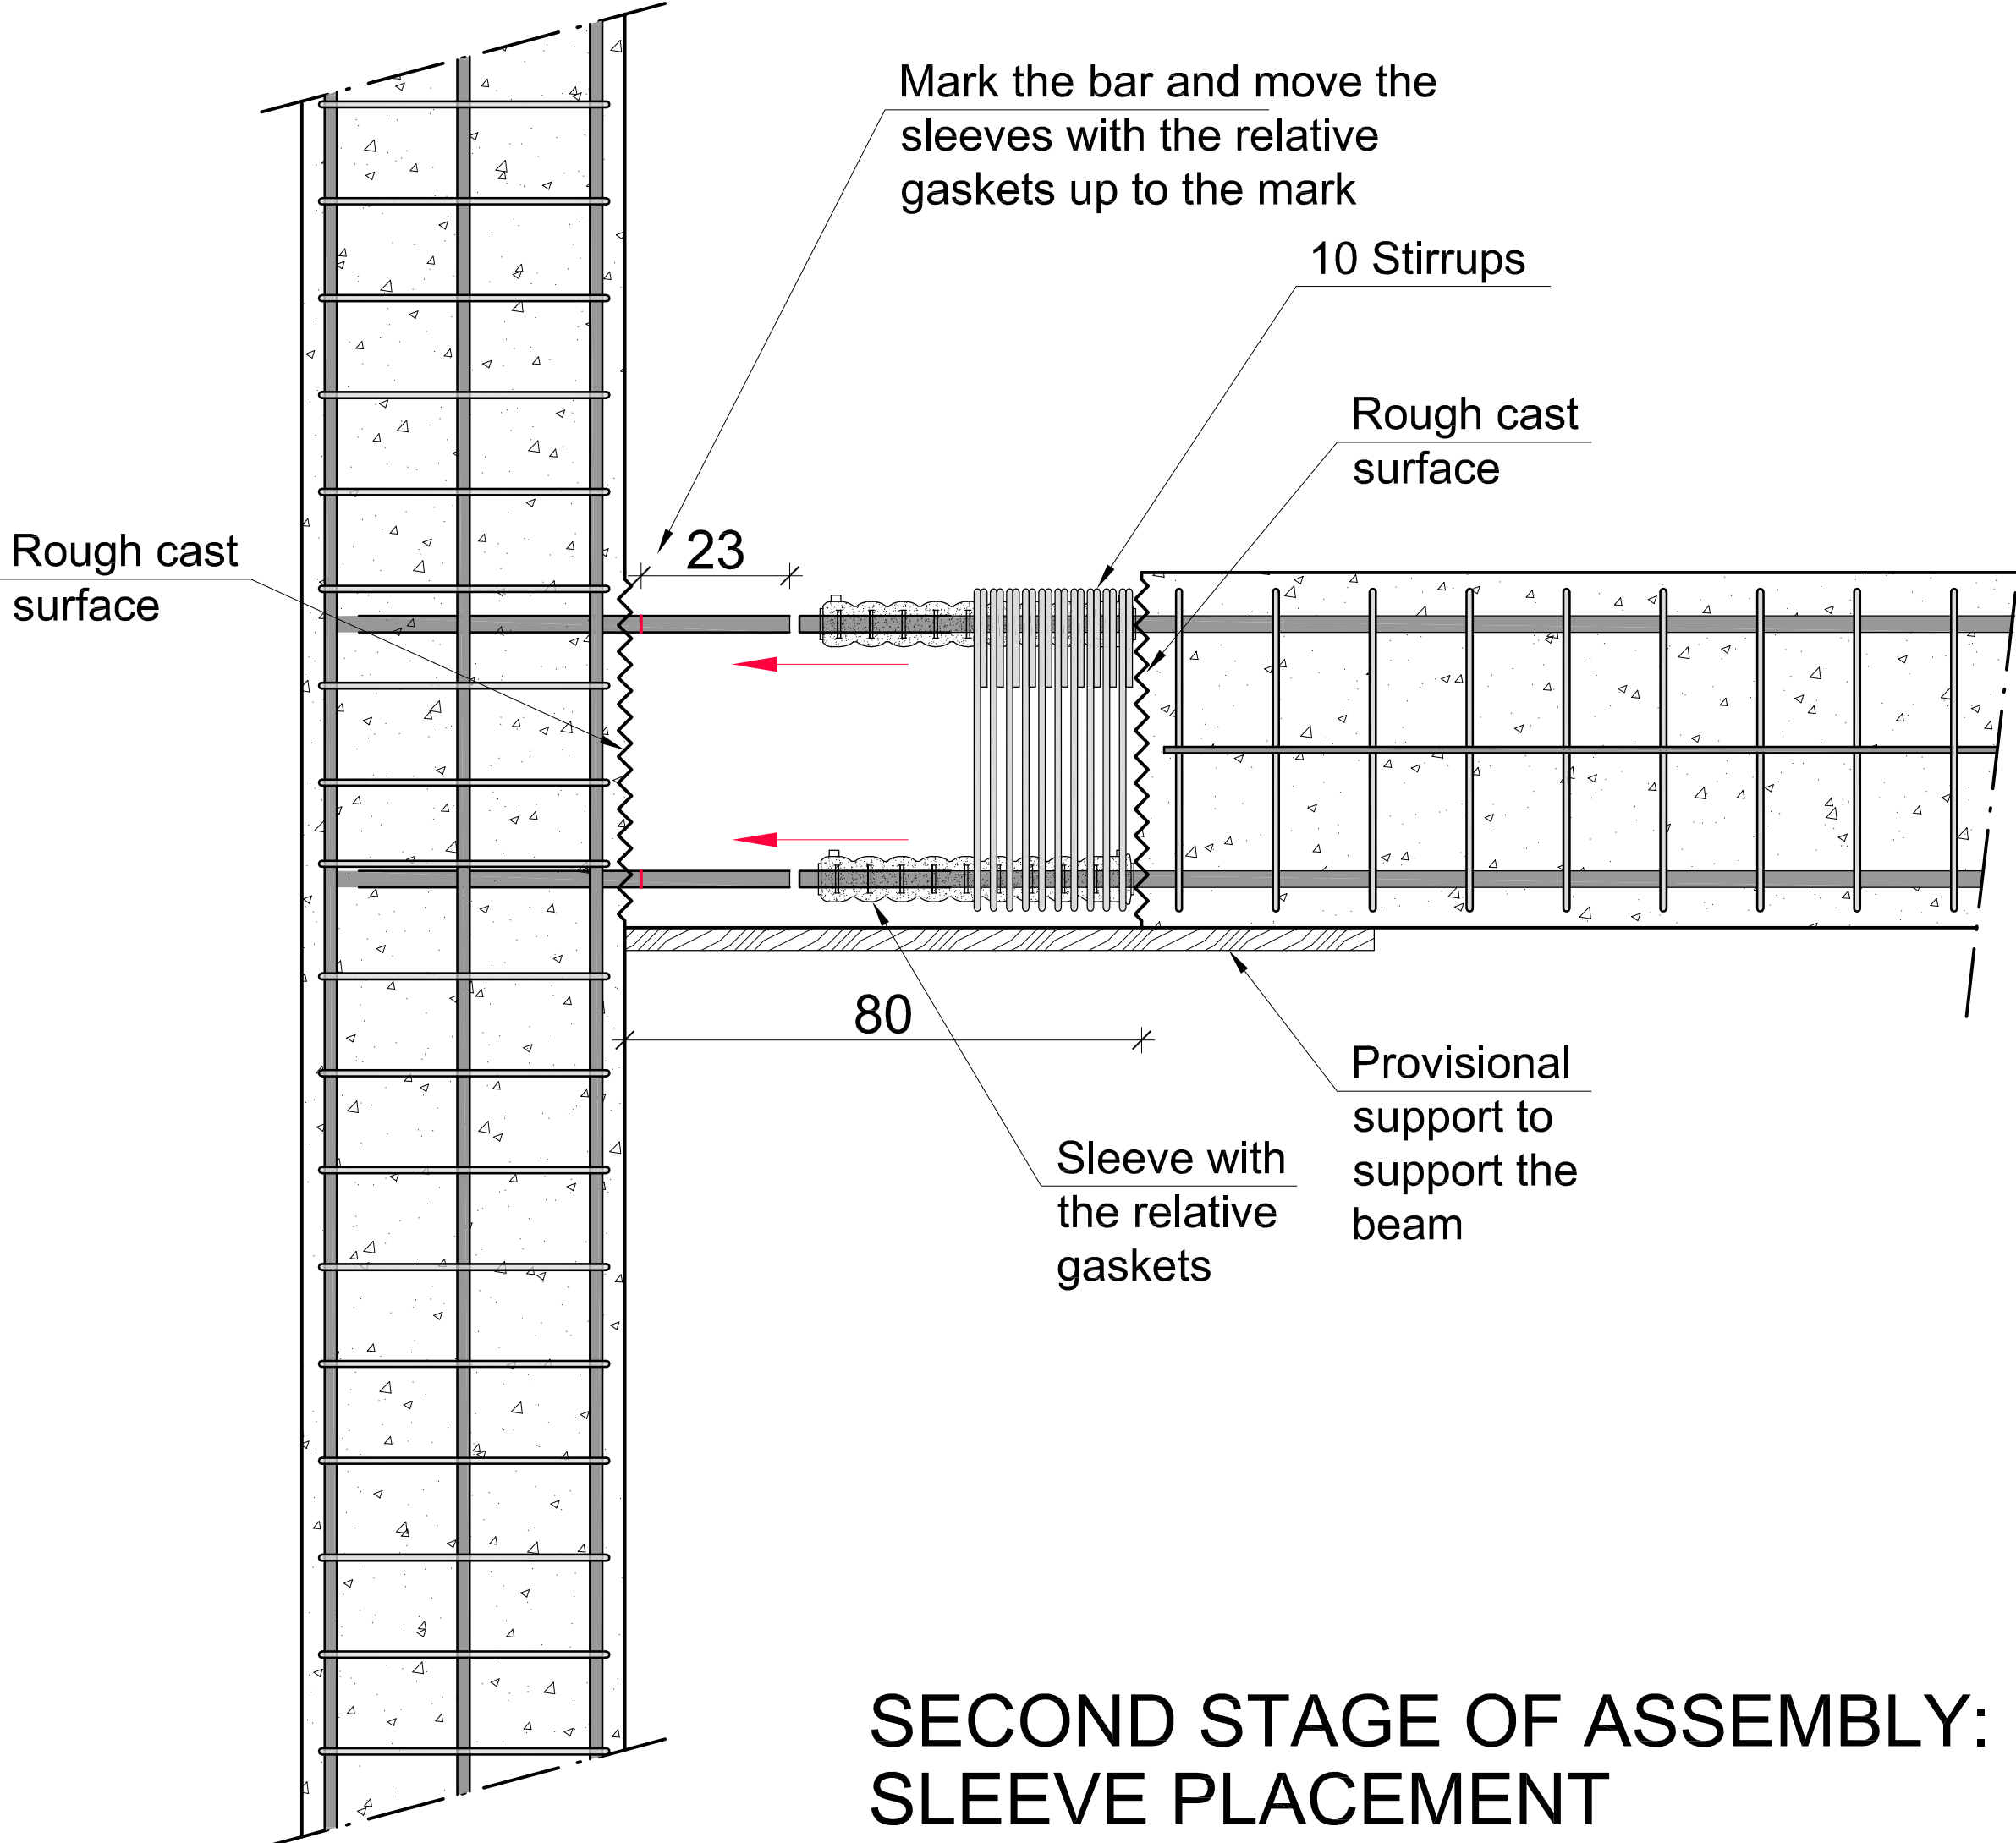

# SECOND STAGE OF ASSEMBLY: SLEEVE PLACEMENT

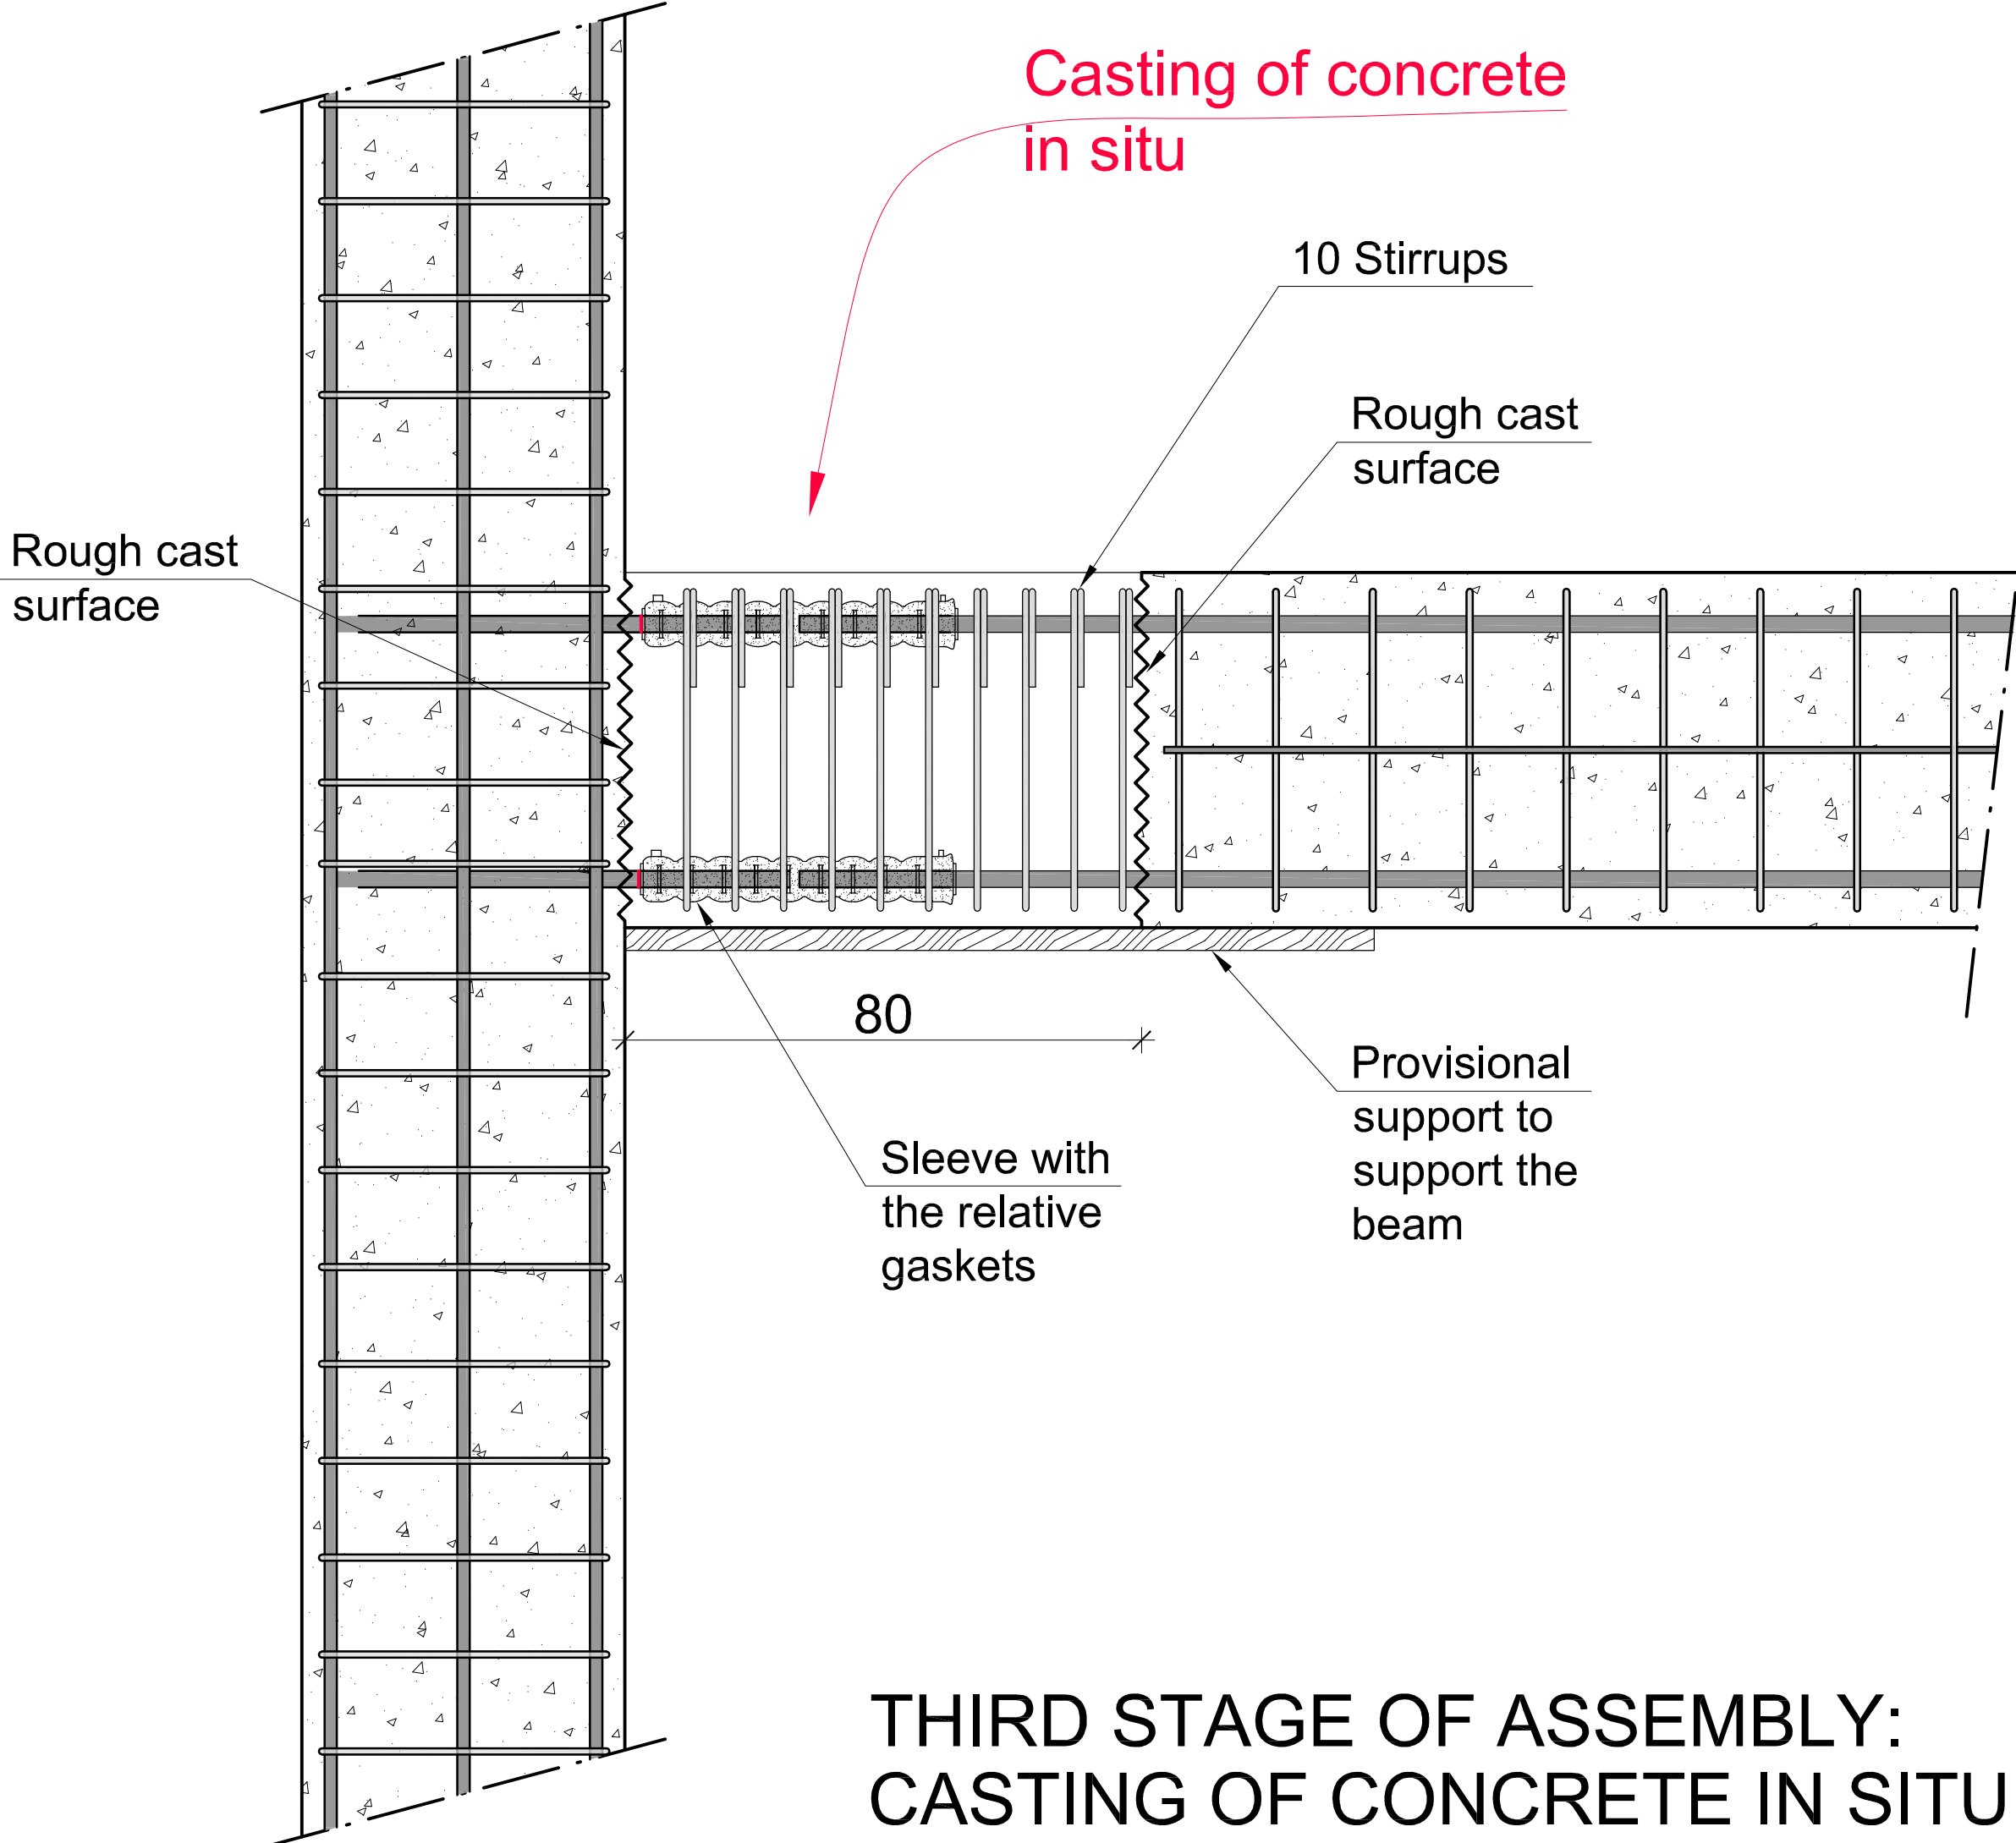

## THIRD STAGE OF ASSEMBLY: CASTING OF CONCRETE IN SITU